



Manawatu District Plan

**Plan Change 51
(Precinct 4)
Decision
November 2019**

Feilding

25	26	
27	28	32

*Refer to back page
for map key*



Scale 1:5,000

Cadastral Base Derived from
Core Record System (CRS).
Crown Copyright Reserved.
Reproduced under license from
Land Information New Zealand (LINZ).




Manawatu District Plan

Plan Change 51
(Precinct 4)
Decision
November 2019

Feilding


25	26	
27	28	32
29	30	31

Refer to back page
for map key

 

Scale 1:5,000

Cadastral Base Derived from
Core Record System (CRS).
Crown Copyright Reserved.
Reproduced under license from
Land Information New Zealand (LINZ).

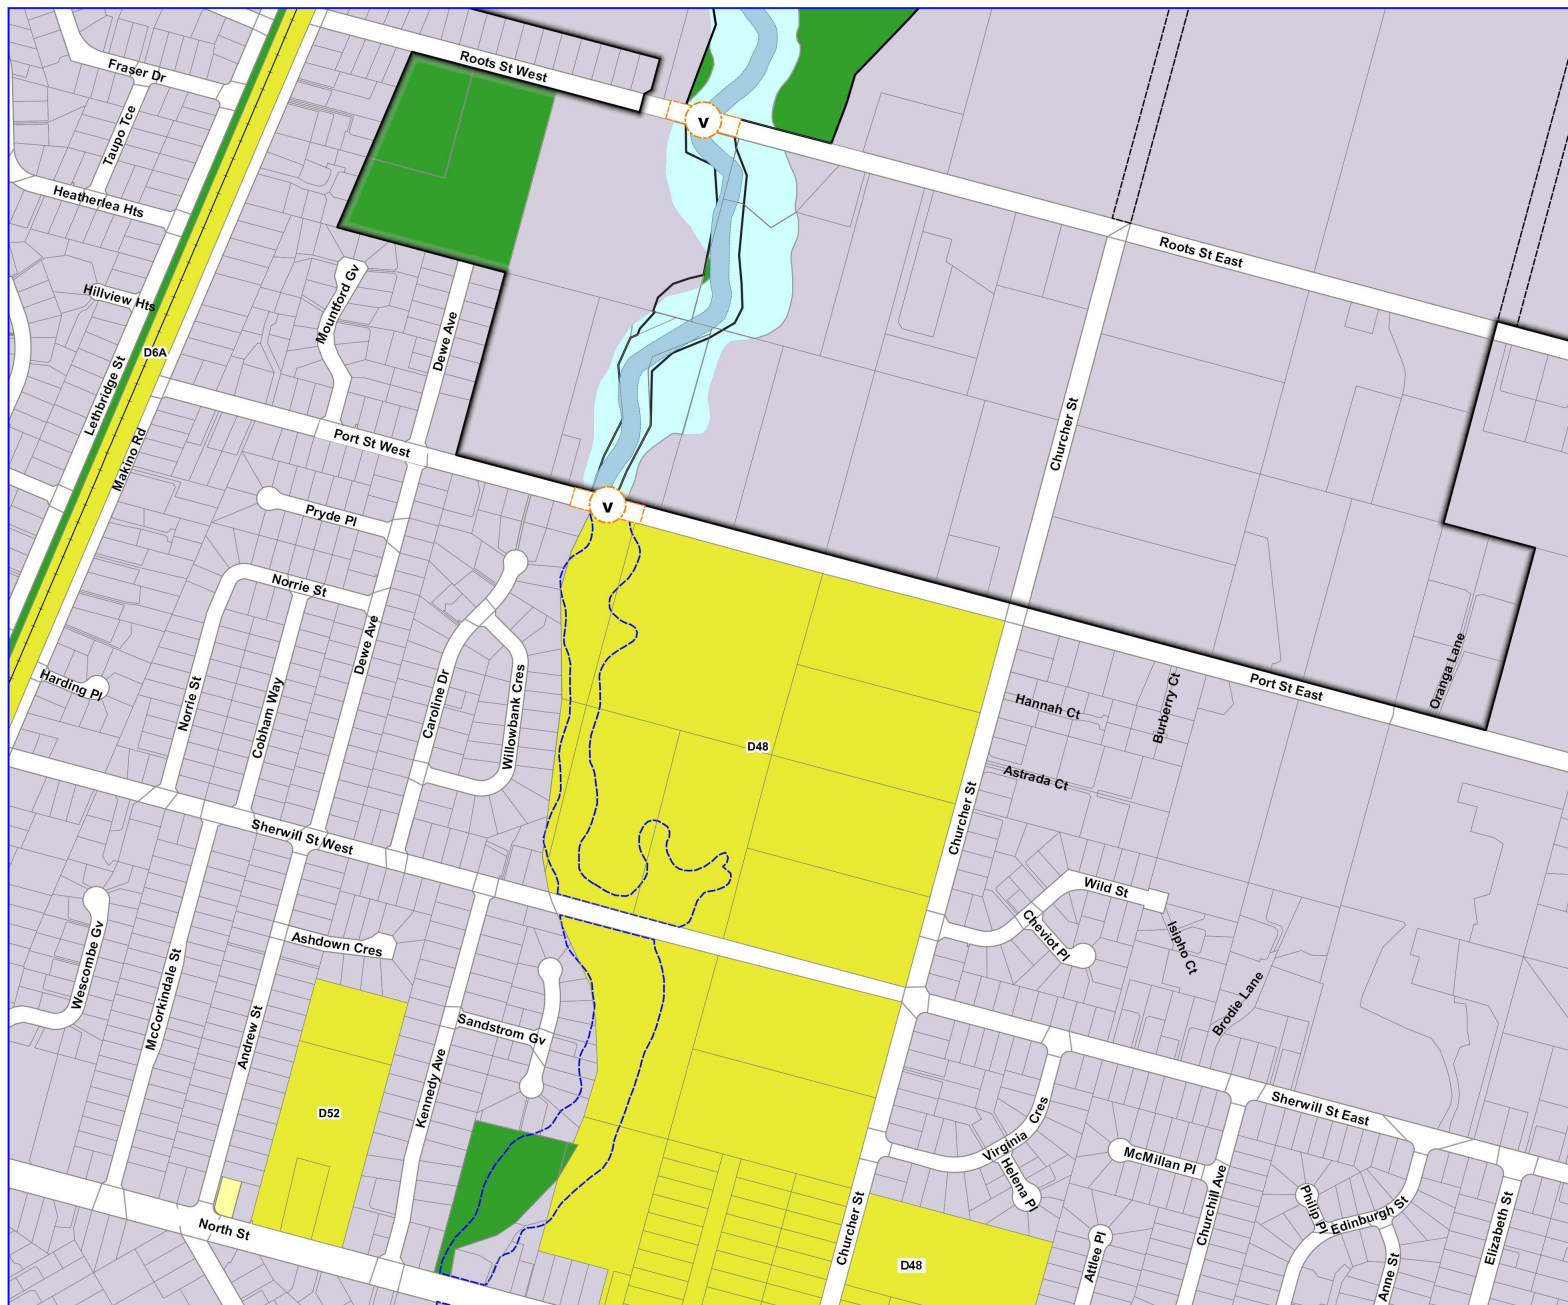





Manawatu District Plan

Plan Change 51
(Precinct 4)
Decision
November 2019

Feilding

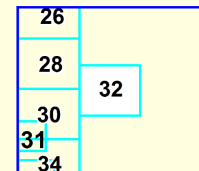

Refer to back page
for map key

 

Scale 1:5,000

Cadastral Base Derived from
Core Record System (CRS).
Crown Copyright Reserved.
Reproduced under license from
Land Information New Zealand (LINZ).

