



Title Plan - SO 557632

Survey Number SO 557632
Surveyor Reference CDS 419 MDC Opawe Road
Surveyor Stephen John Oldfield
Survey Firm Central District Surveys Limited
Surveyor Declaration I Stephen John Oldfield, being a licensed cadastral surveyor, certify that:
(a) this dataset provided by me and its related survey are accurate, correct and in accordance with the
Cadastral Survey Act 2002 and the Rules for Cadastral Survey 2010, and
(b) the survey was undertaken by me or under my personal direction.
Declared on 27 Aug 2021 12:58 PM

Survey Details

Dataset Description Section 1 and Easement over Pt Section 9 Blk XI Pohangina SD
Status Approved as to Survey
Land District Wellington
Submitted Date 27/08/2021
Survey Class Class B
Survey Approval Date 30/08/2021
Deposit Date

Territorial Authorities

Manawatu District

Comprised In

RT WNB2/1185

Created Parcels

Parcels	Parcel Intent	Area	RT Reference
	Road		
	Road		
Area A Survey Office Plan 557632	Easement		
Section 1 Survey Office Plan 557632	Legalisation	1.3000 Ha	
Total Area		<u>1.3000 Ha</u>	

Schedule / Memorandum

Land Registration District

Wellington

Survey Number

SO 557632


Territorial Authority (the Council)

Manawatu District

Schedule of Easements in Gross


Last Edited: 21 Dec 2020 12:28:57

<u>Purpose</u>	<u>Shown</u>	<u>Servient Tenement</u> <u>(Burdened Land)</u>	<u>Grantee</u>
Pedestrian Right of Way	A	Part Section 9 Block XI Pohangina SD	The Manawatu District Council

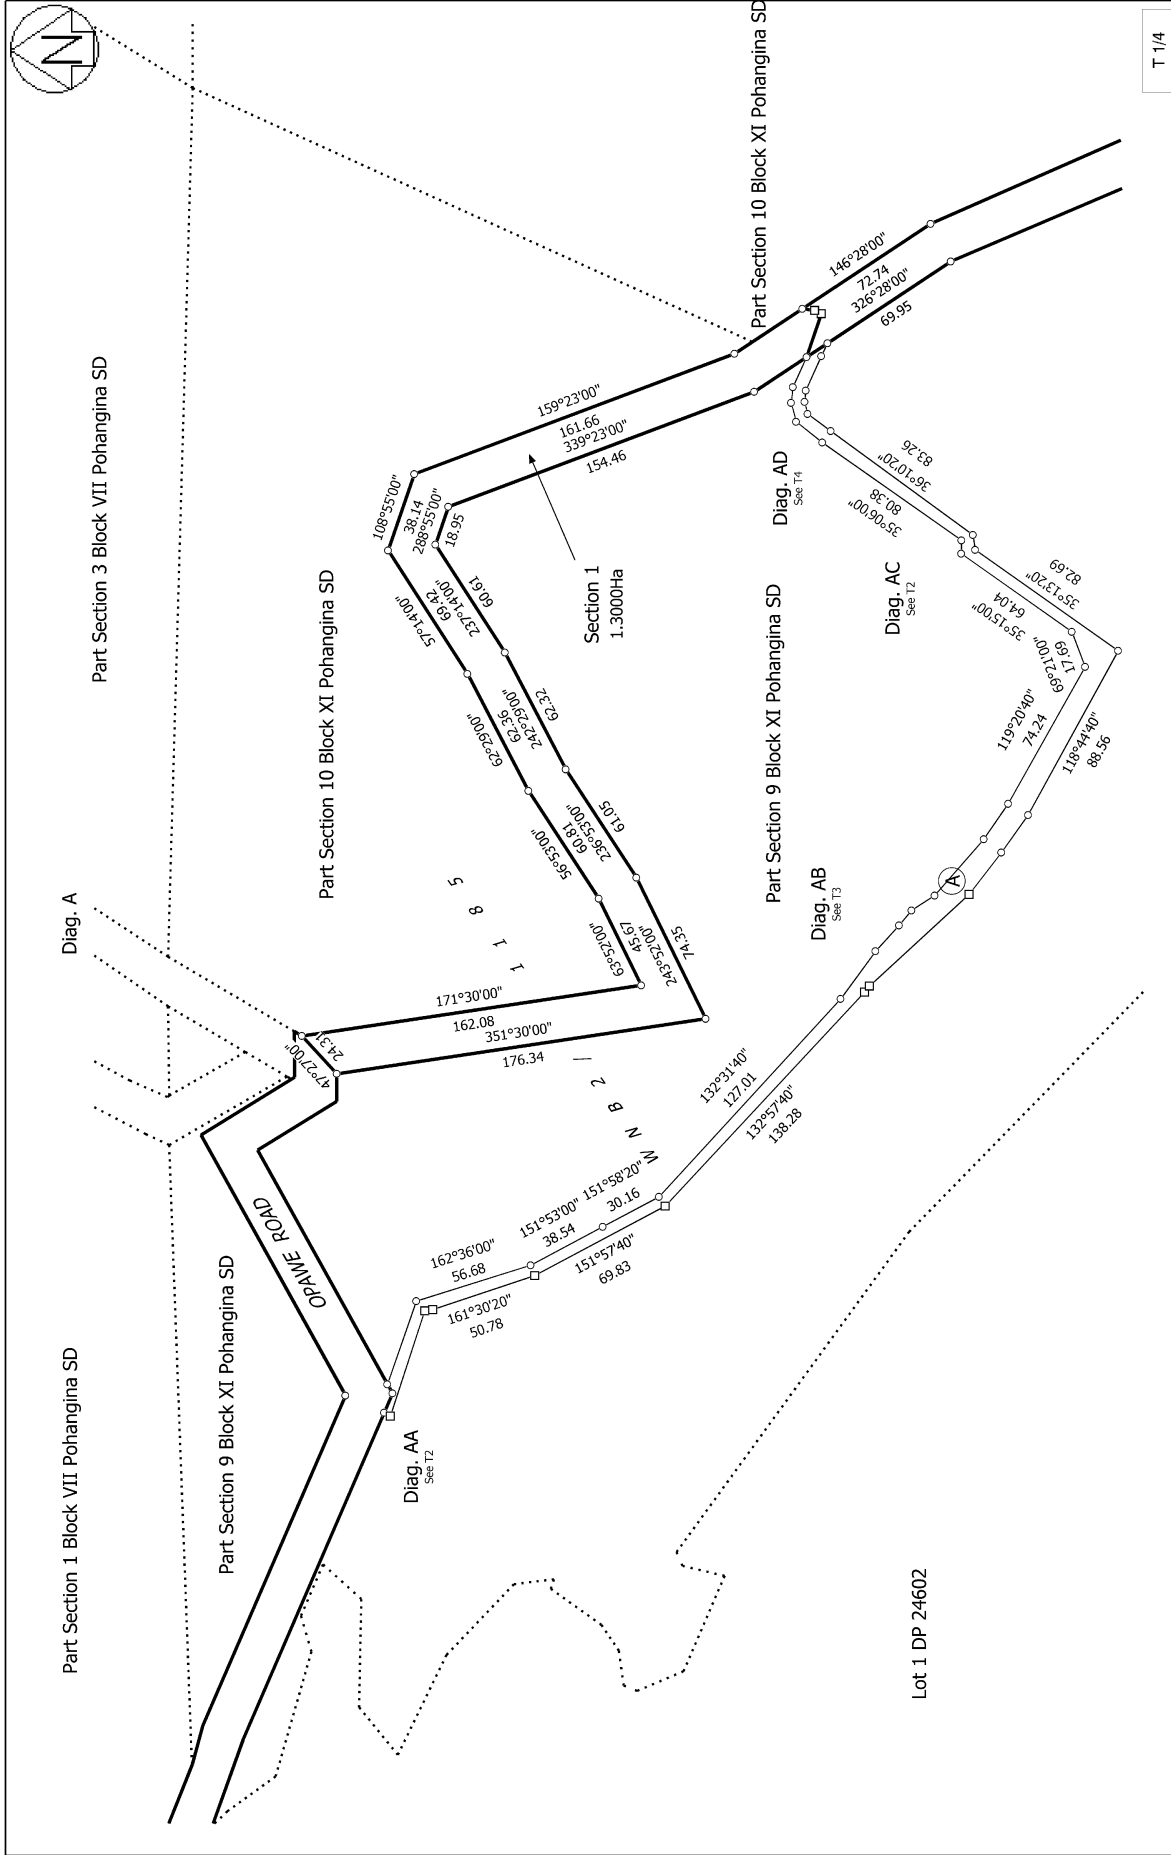

T 1/4

Land District: Wellington	Section 1 and Easement over Pt Section 9 Blk XI Pohangina SD	Surveyor: Stephen John Oldfield Firm: Central District Surveys Limited	Title Plan SO 557632 Approved on: 30/08/2021
Digitally Generated Plan Generated on: 30/08/2021 2:55pm Page 3 of 6			

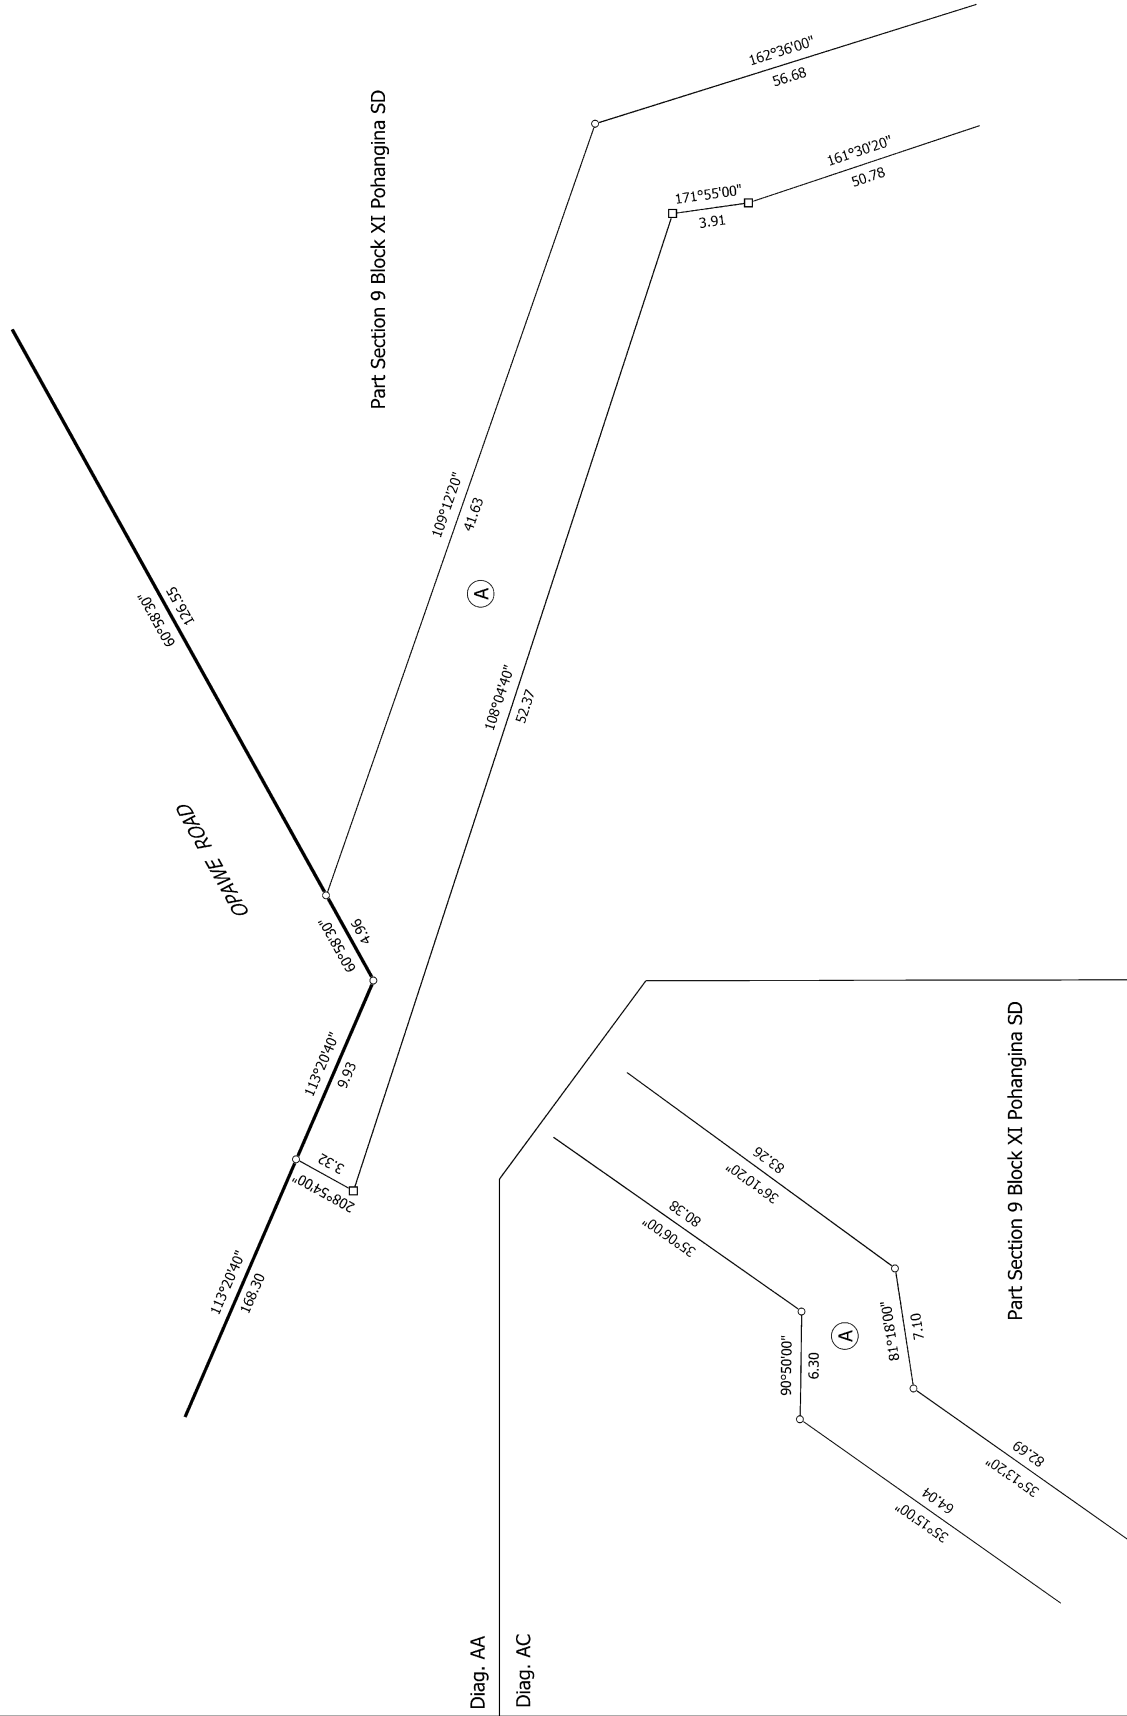

Diag. AA

Diag. AC

T 2/4

Land District: Wellington

Digitally Generated Plan


Generated on: 30/08/2021 2:55pm Page 4 of 6

Section 1 and Easement over Pt Section 9 Blk XI Pohangina SD

Surveyor: Stephen John Oldfield
Firm: Central District Surveys Limited

Title Plan
SO 557632
Approved on: 30/08/2021

Diag. AB

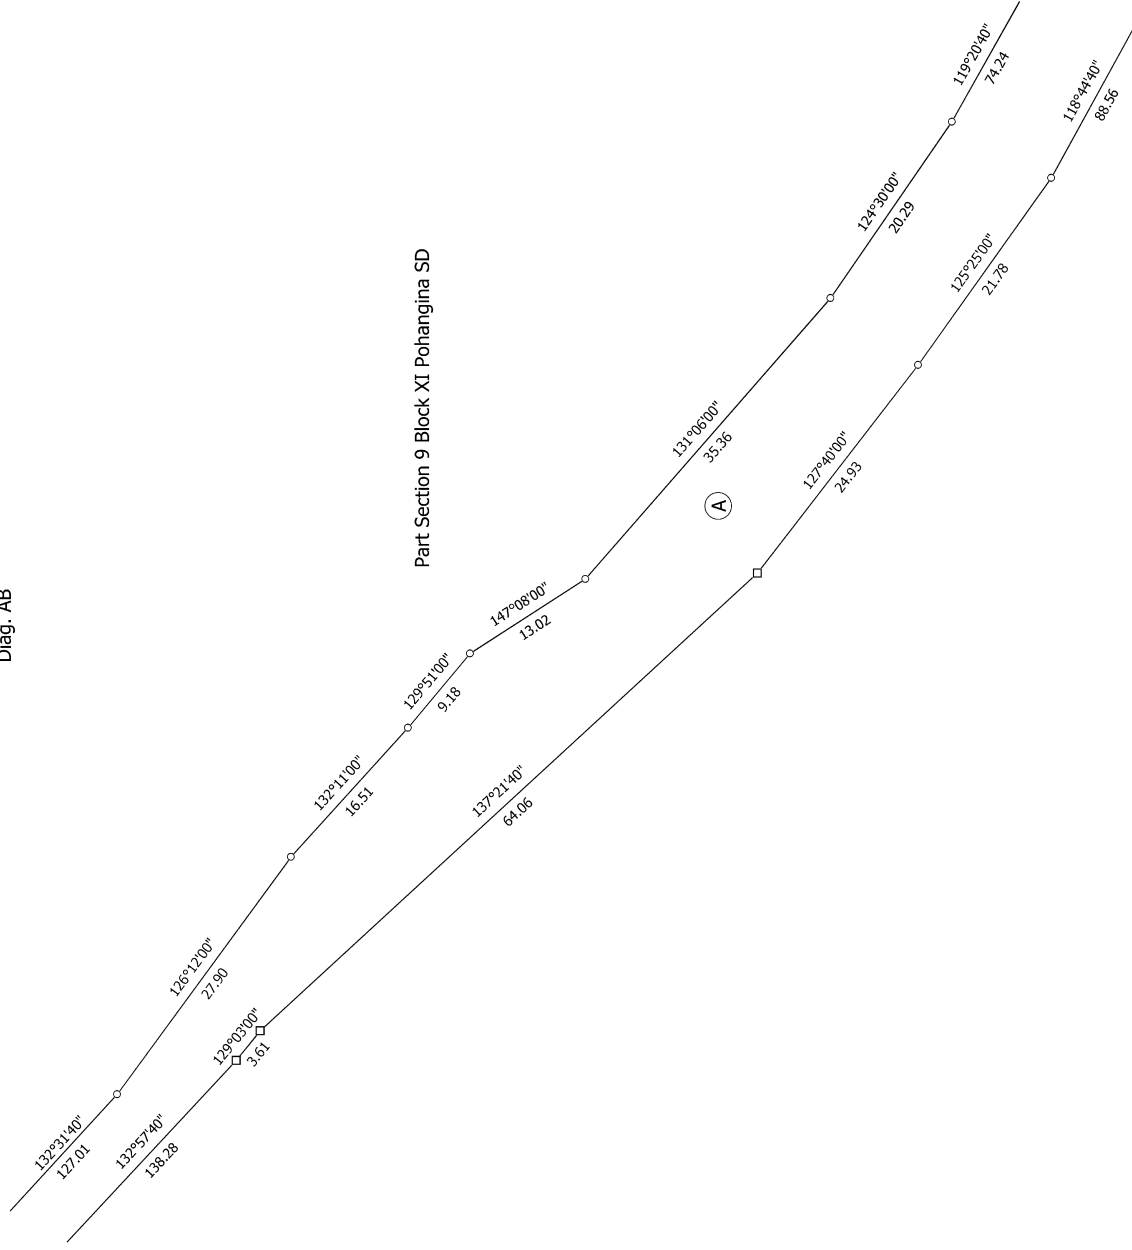

T 3/4

Land District: Wellington

Digitally Generated Plan

Generated on: 30/08/2021 2:55pm Page 5 of 6


Section 1 and Easement over Pt Section 9 Blk XI Pohangina SD

Surveyor: Stephen John Oldfield
Firm: Central District Surveys Limited

Title Plan
SO 557632
Approved on: 30/08/2021



Diag. AD

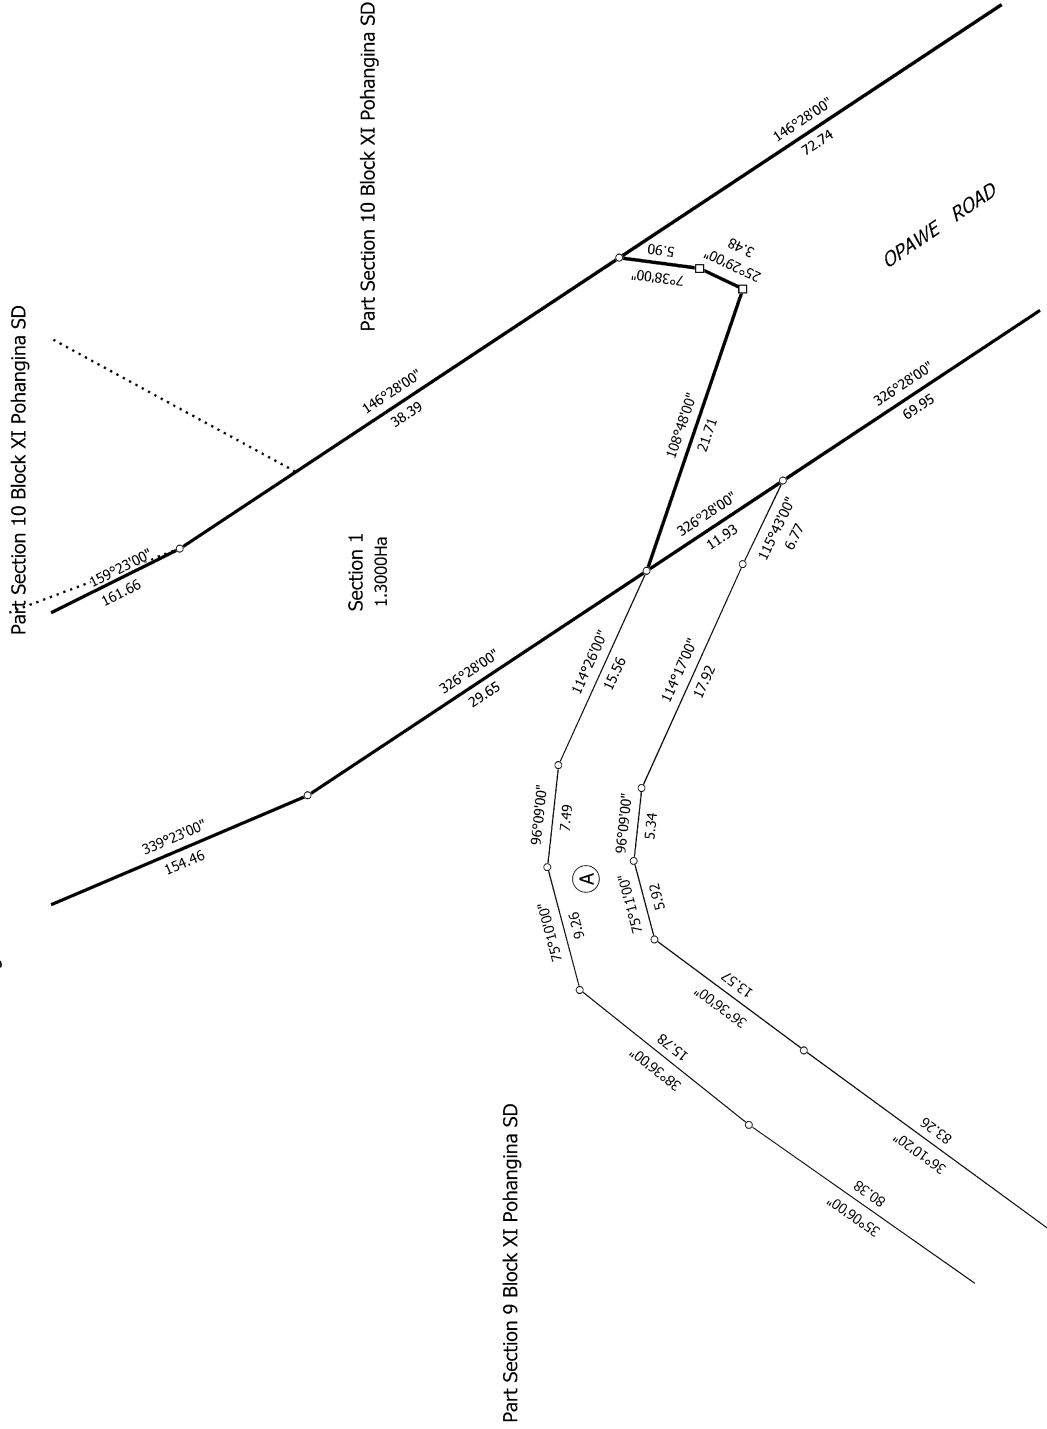

T 4/4